

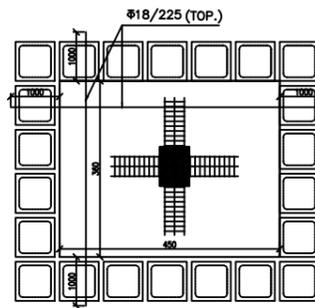



SLAB DETAIL ; (DET.A)
SCALE 1:50 (BOT.)

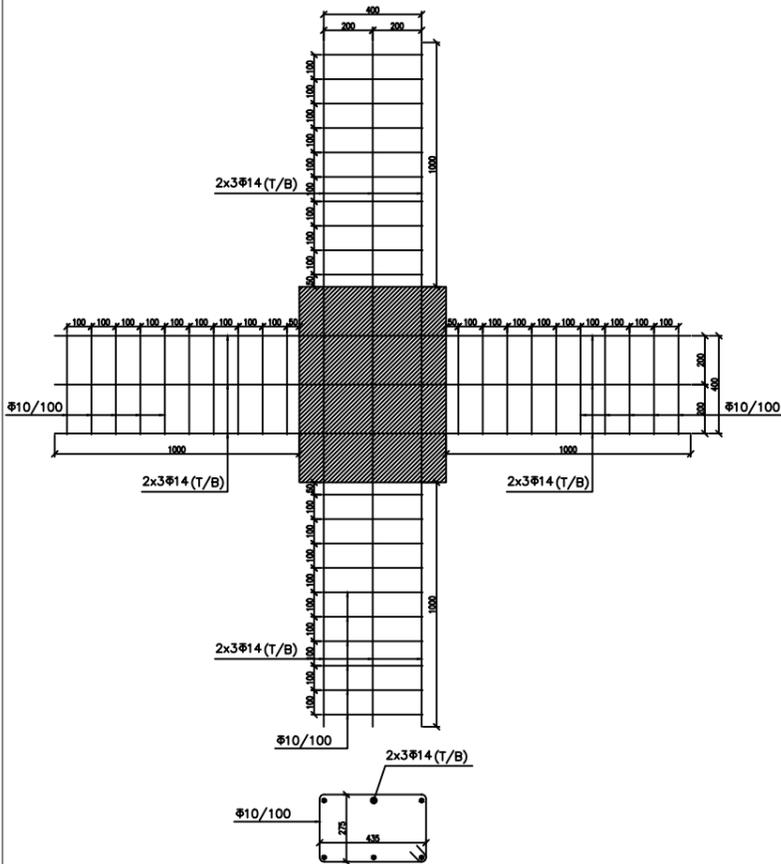


SLAB DETAIL ; (DET.A)
SCALE 1:50 (TOP.)

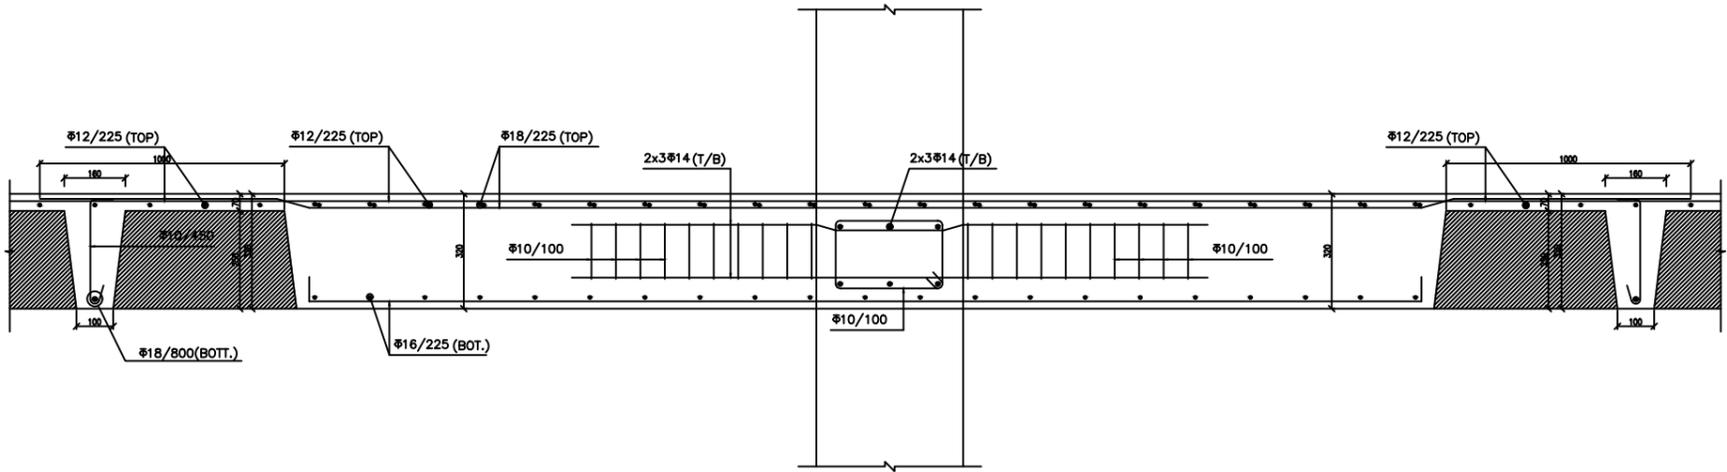

SLAB DETAIL ; (DET. 1)
SCALE 1:10 SHEAR REBARS

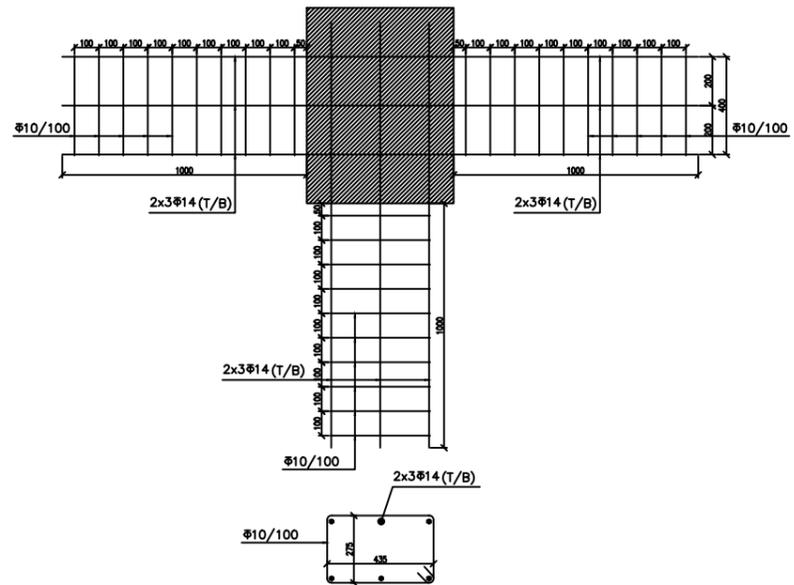

SLAB DETAIL ; (DET. 2)
SCALE 1:10 SHEAR REBARS

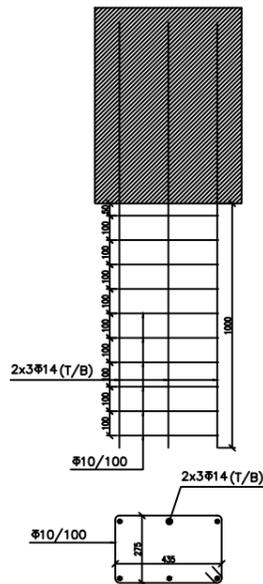

SLAB DETAIL ; (DET. 3)
SCALE 1:10 SHEAR REBARS