




**COLUMN C40**  
 Number=1  
 H.Scale: 1:25  
 V.Scale: 1:50  
 Sec.Sc: 1:20

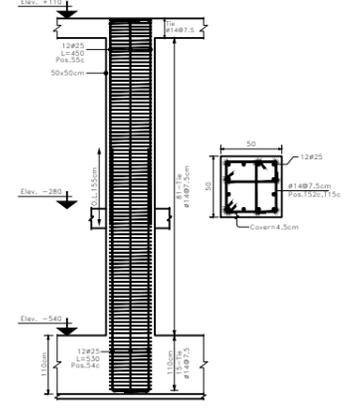


**COLUMN C45**  
 Number=1  
 H.Scale: 1:25  
 V.Scale: 1:50  
 Sec.Sc: 1:20

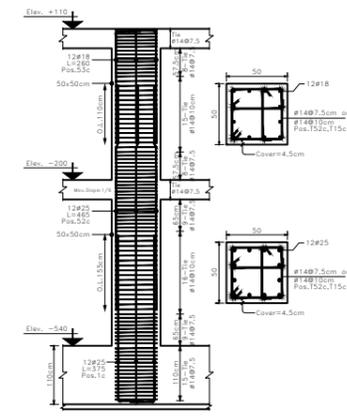


**COLUMN C44**  
 Number=3  
 H.Scale: 1:25  
 V.Scale: 1:50  
 Sec.Sc: 1:20

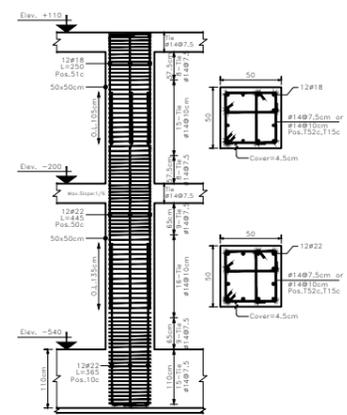


**COLUMN C43**  
 Number=1  
 H.Scale: 1:25  
 V.Scale: 1:50  
 Sec.Sc: 1:20

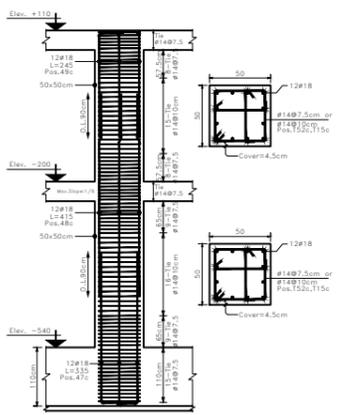

**COLUMN C42**  
 Number=12  
 H.Scale: 1:25  
 V.Scale: 1:50  
 Sec.Sc: 1:20

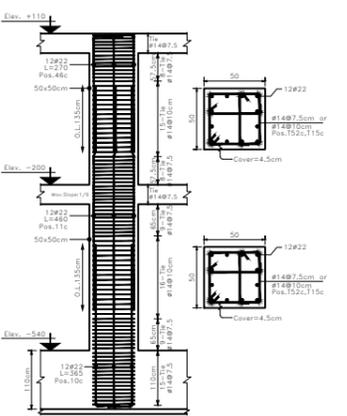

**COLUMN C41**  
 Number=2  
 H.Scale: 1:25  
 V.Scale: 1:50  
 Sec.Sc: 1:20

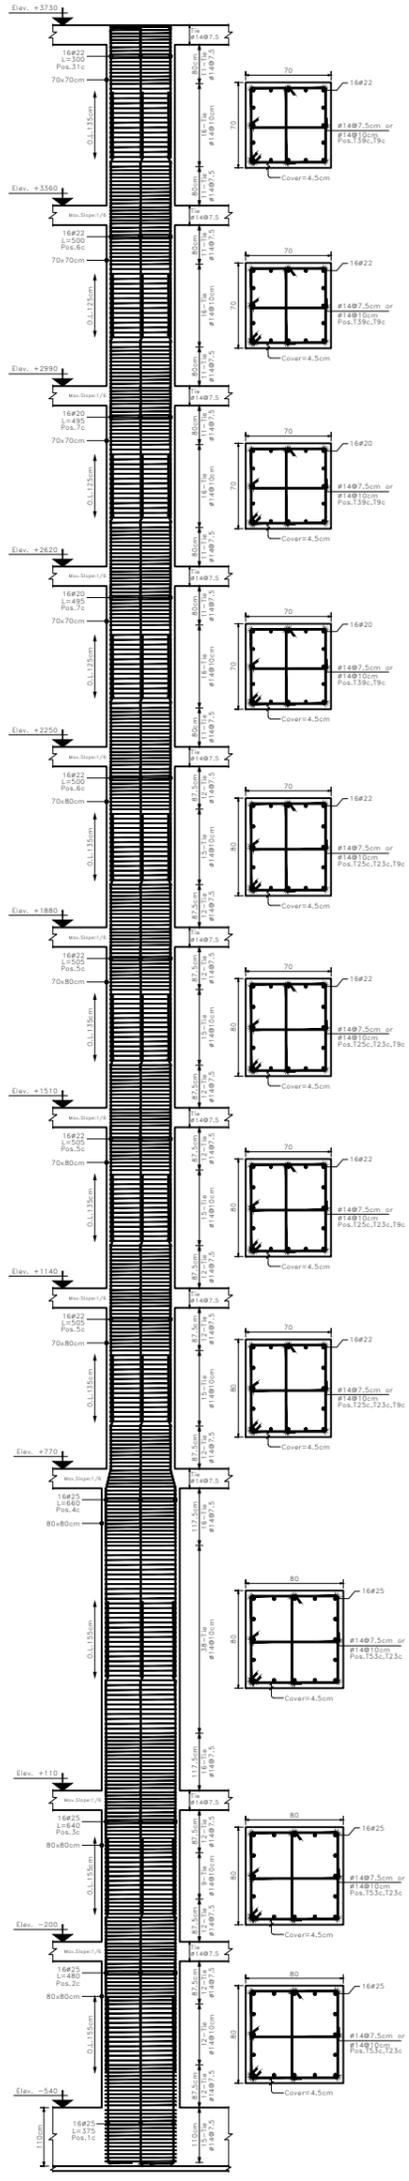

**COLUMN C46**  
 Number=1  
 H.Scale: 1:25  
 V.Scale: 1:50  
 Sec.Sc: 1:20