




■ COLUMN C9
 Number: 1
 H. Scale: 1:20
 V. Scale: 1:50
 Sec. Sc.: 1:20

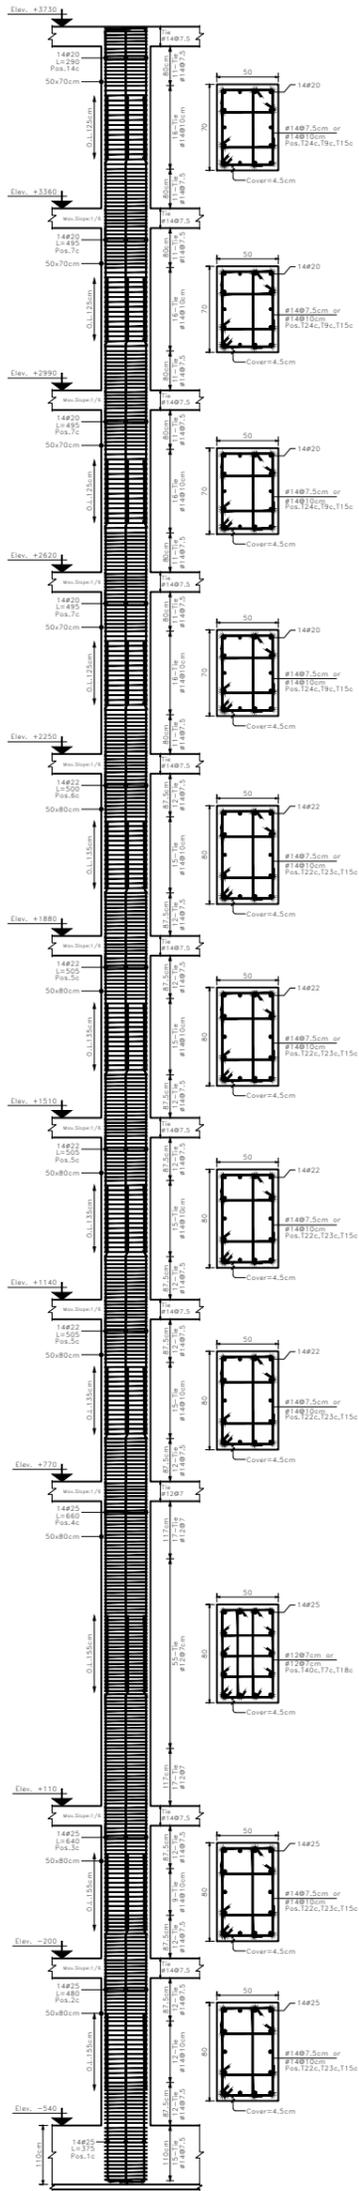

■ COLUMN C10
 Number: 1
 H. Scale: 1:20
 V. Scale: 1:50
 Sec. Sc.: 1:20

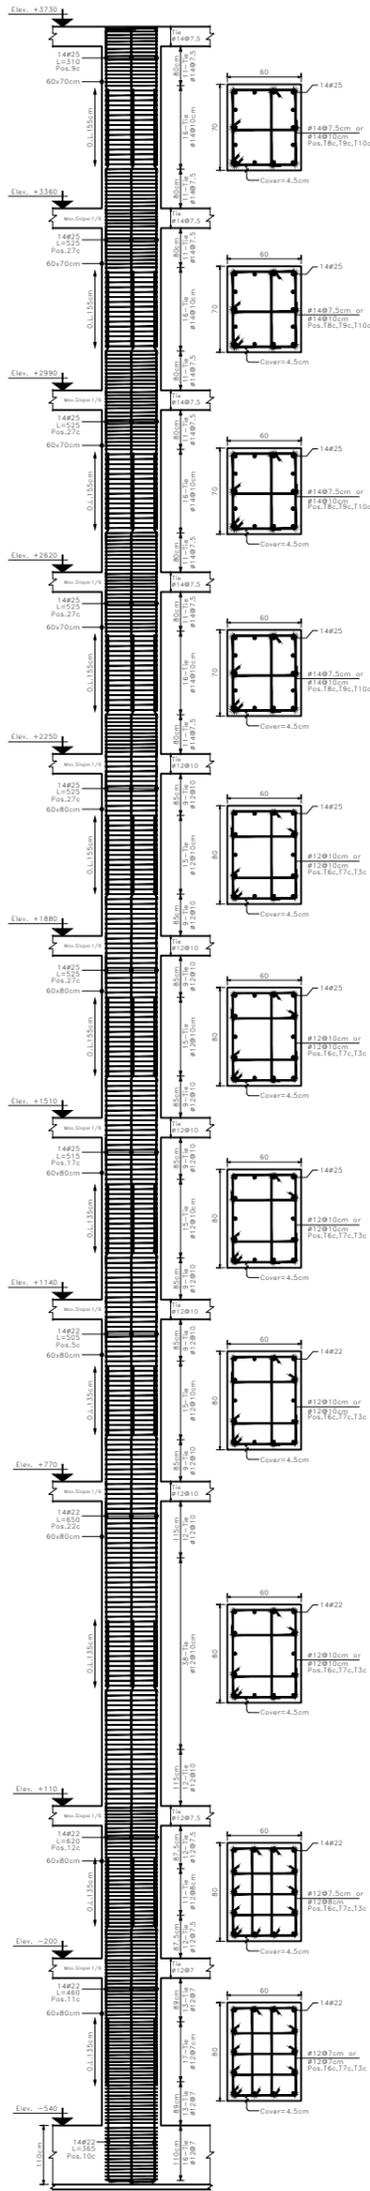

■ COLUMN C11
 Number: 1
 H. Scale: 1:20
 V. Scale: 1:50
 Sec. Sc.: 1:20

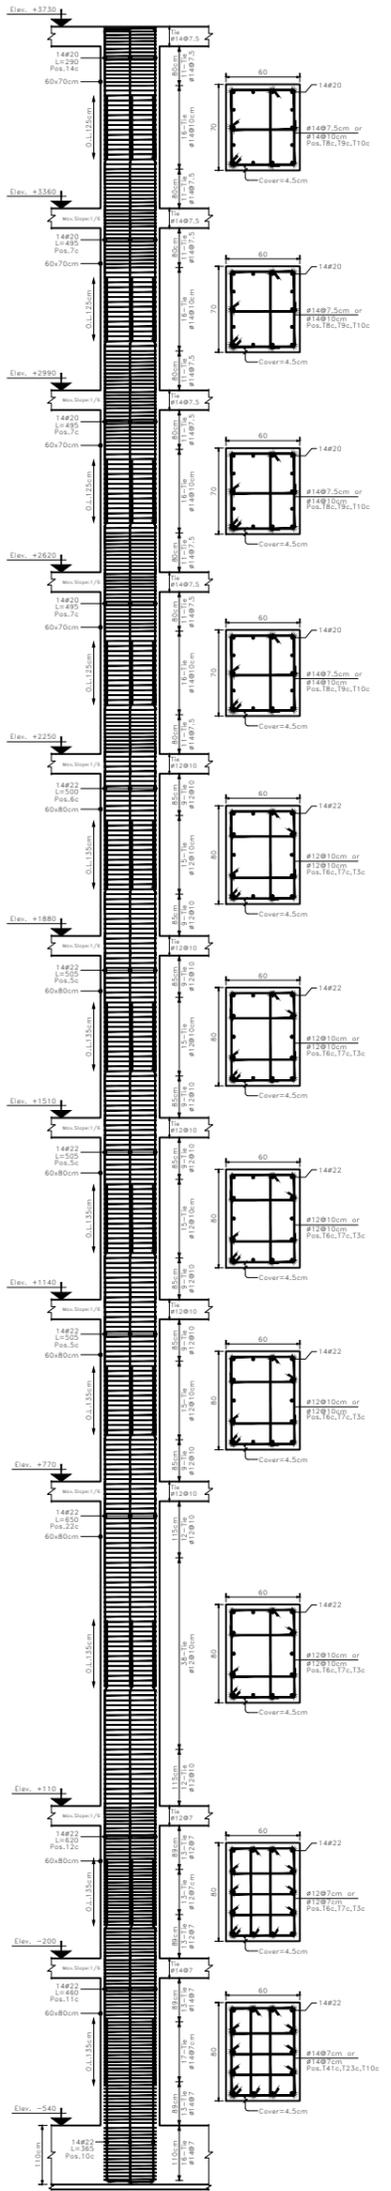

■ COLUMN C12
 Number: 1
 H. Scale: 1:20
 V. Scale: 1:50
 Sec. Sc.: 1:20