




COLUMN C13
 Number: 1 H.Scale: 1:25
 H.Scale: 1:50
 Sec.Sc.: 1:20

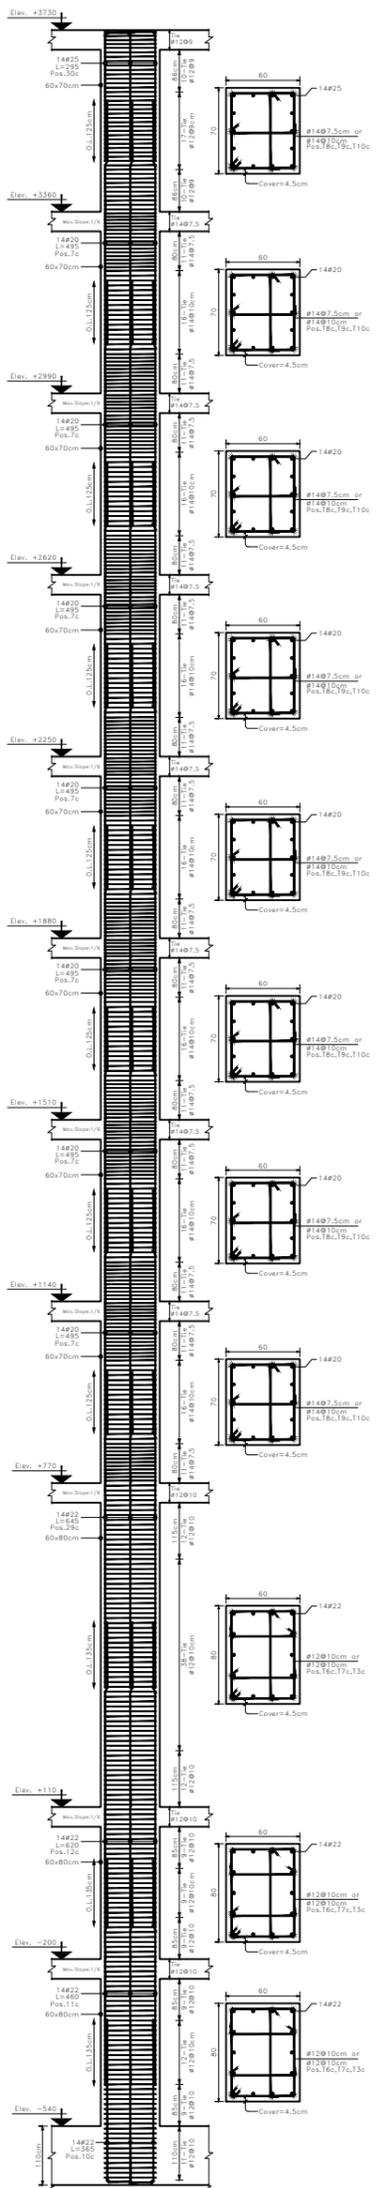

COLUMN C14
 Number: 1 H.Scale: 1:25
 H.Scale: 1:50
 Sec.Sc.: 1:20

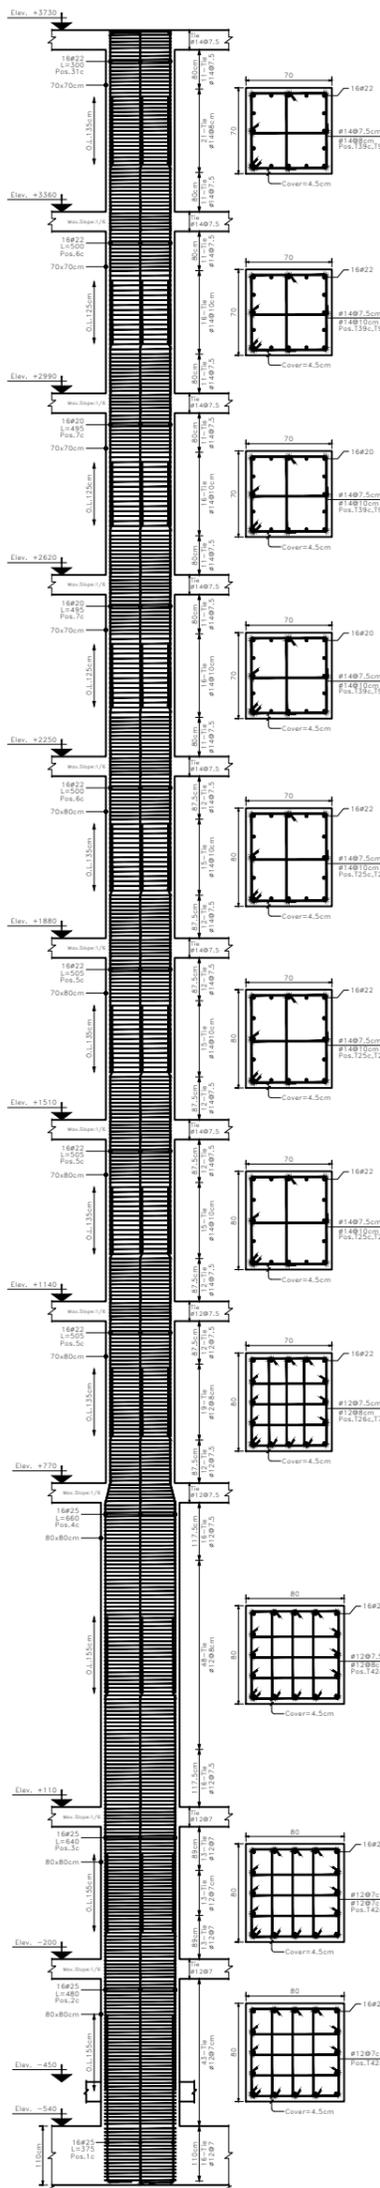

COLUMN C15
 Number: 1 H.Scale: 1:25
 H.Scale: 1:50
 Sec.Sc.: 1:20

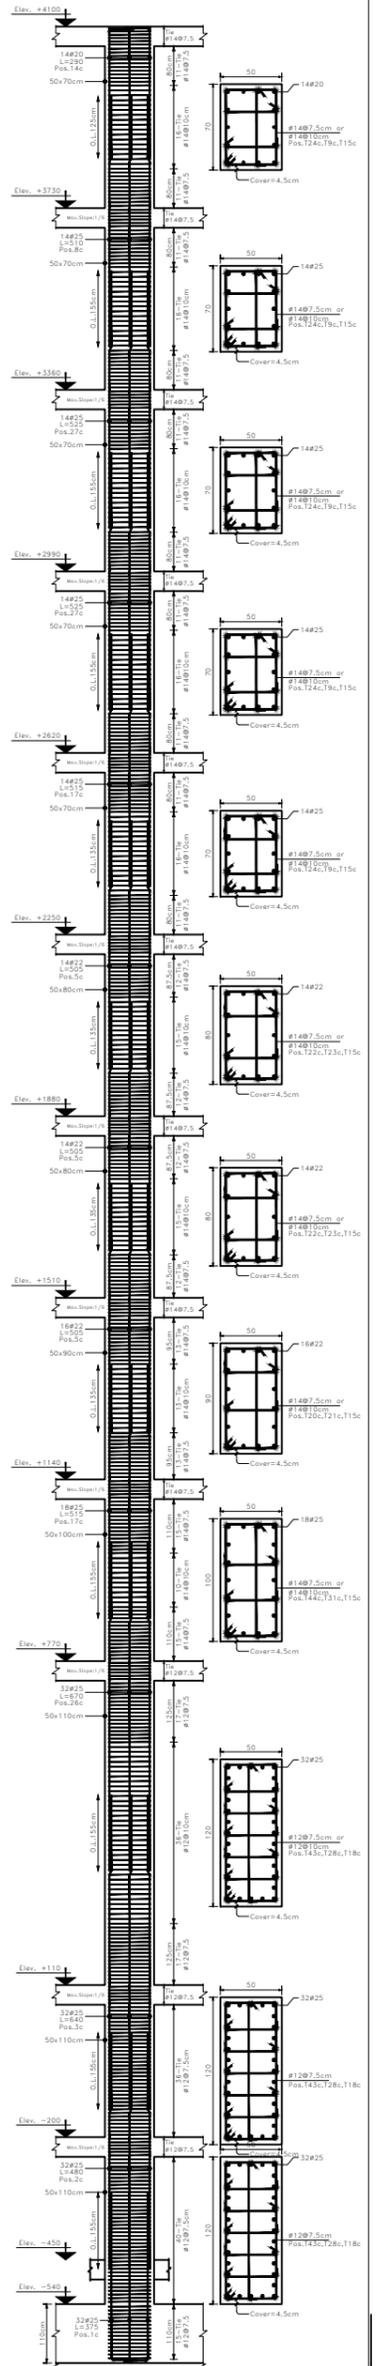

COLUMN C16
 Number: 1 H.Scale: 1:25
 H.Scale: 1:50
 Sec.Sc.: 1:20