



■ COLUMN C37

Number: 1
 H. Scale: 1:25
 V. Scale: 1:50
 Sec. Sc.: 1:20

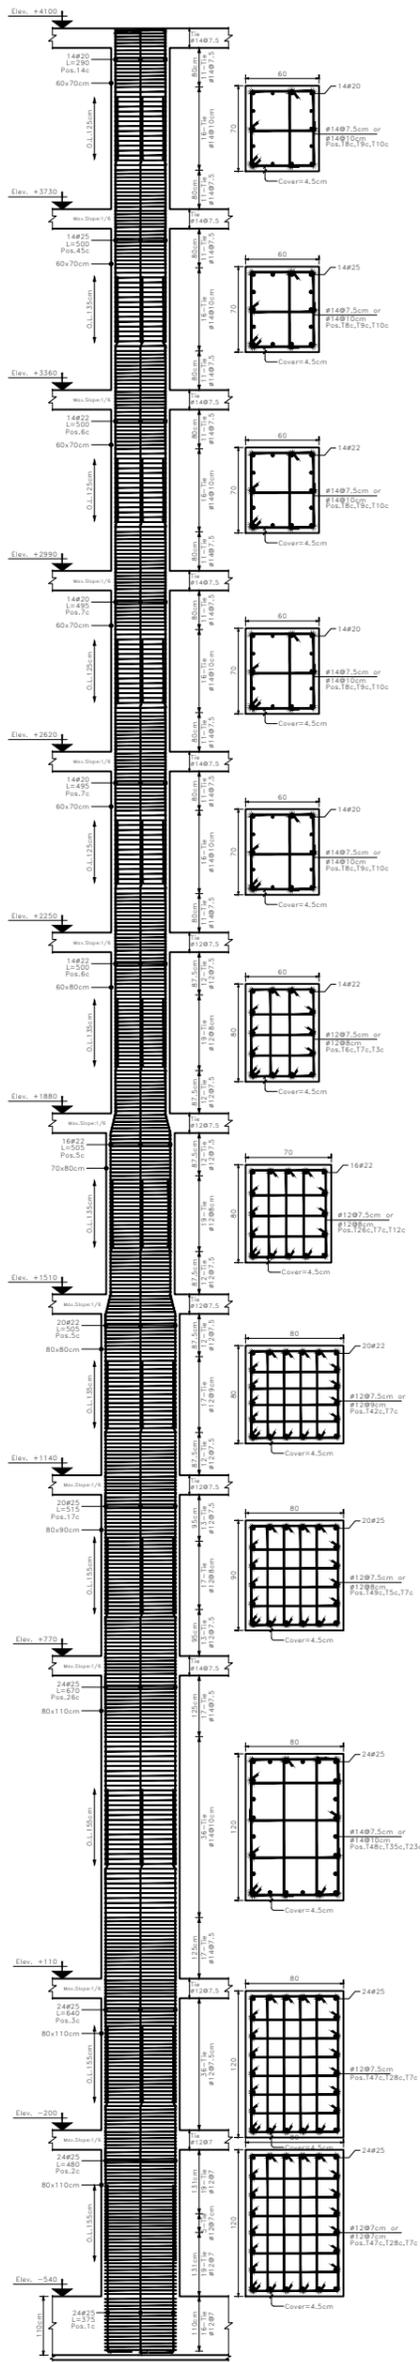

■ COLUMN C38

Number: 1
 H. Scale: 1:25
 V. Scale: 1:50
 Sec. Sc.: 1:20

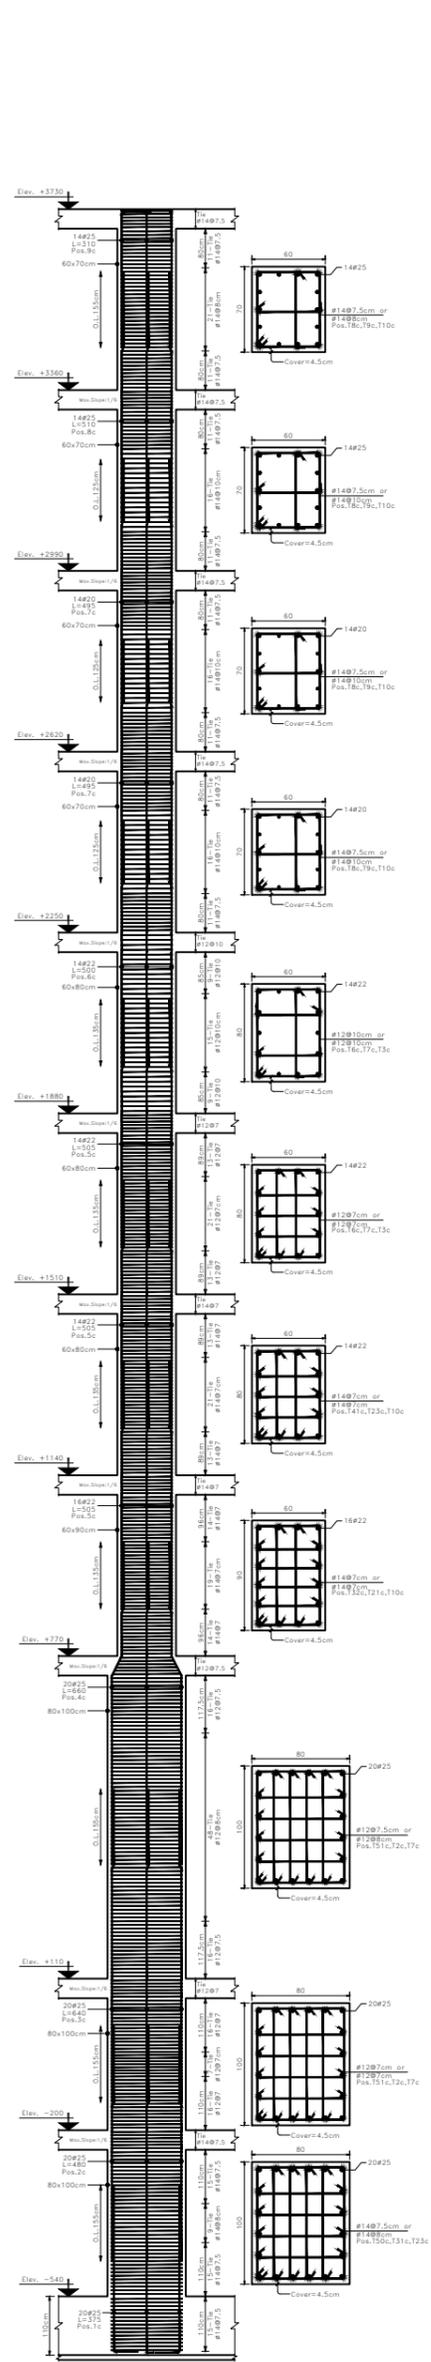

■ COLUMN C39

Number: 1
 H. Scale: 1:25
 V. Scale: 1:50
 Sec. Sc.: 1:20