


**■ COLUMN C21**  
 Number: 1 H. Scale: 1:25  
 V. Scale: 1:20  
 Sec. Sc.: 1:20

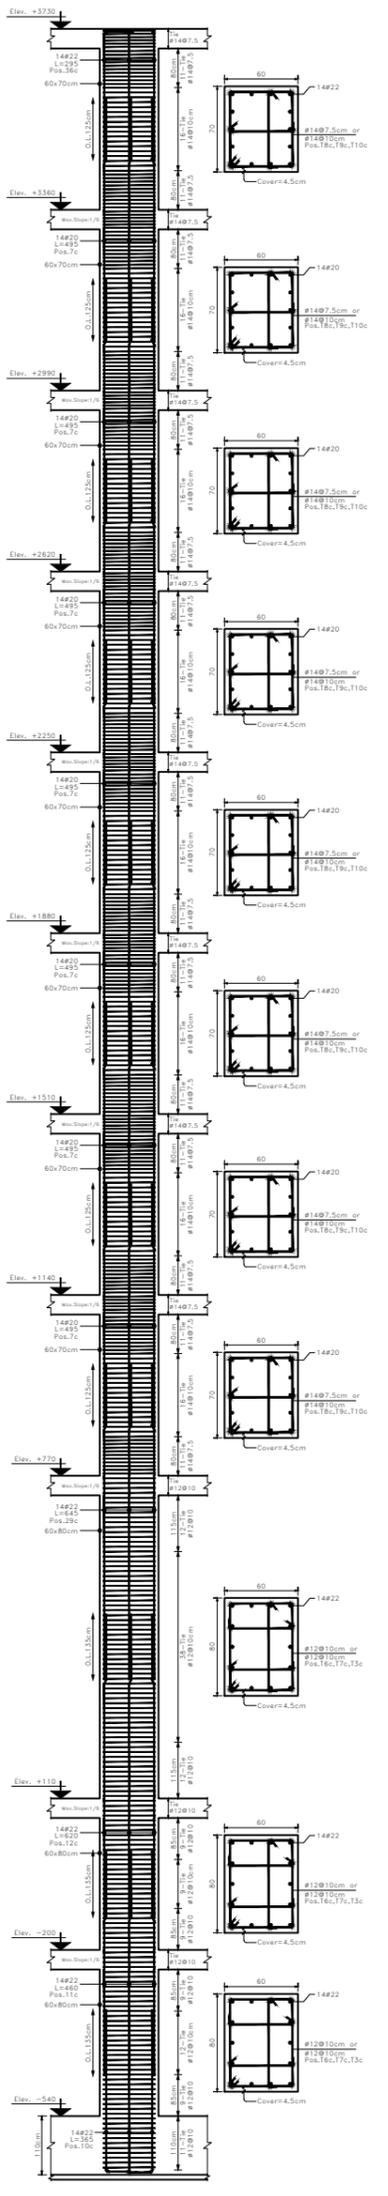

**■ COLUMN C22**  
 Number: 2 H. Scale: 1:25  
 V. Scale: 1:20  
 Sec. Sc.: 1:20

