




**COLUMN C25**  
 Number: 1  
 H. Scale: 1:25  
 V. Scale: 1:50  
 Sec. Sc.: 1:20

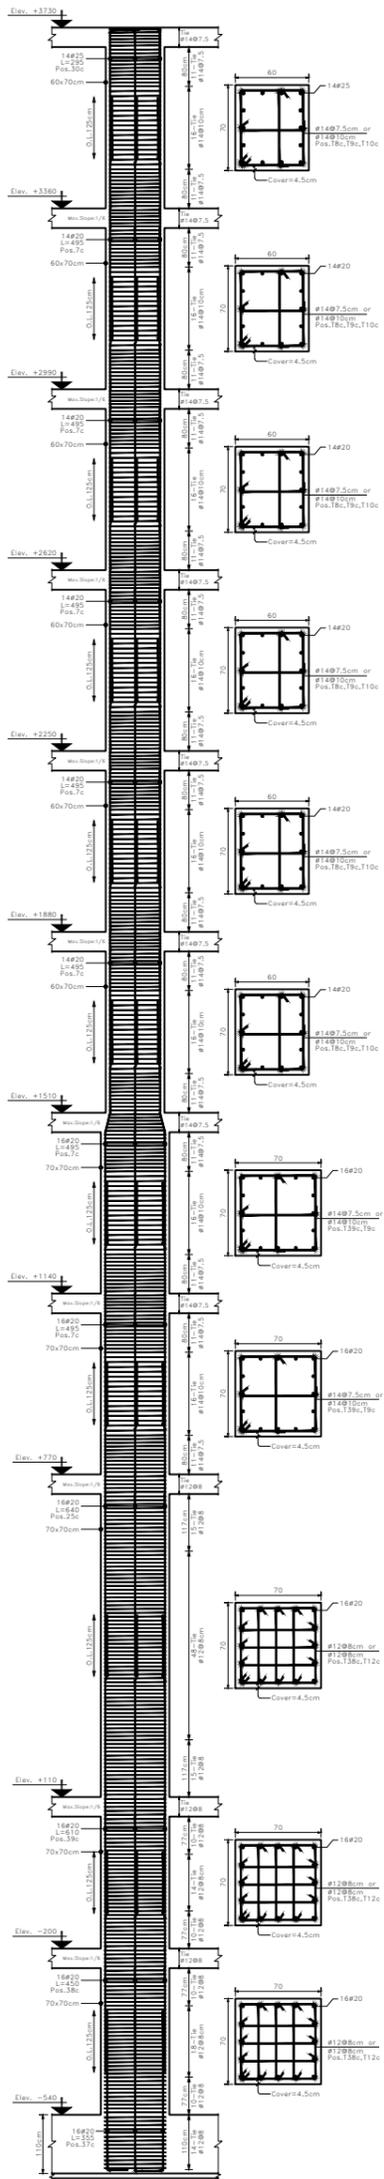

**COLUMN C26**  
 Number: 1  
 H. Scale: 1:25  
 V. Scale: 1:50  
 Sec. Sc.: 1:20

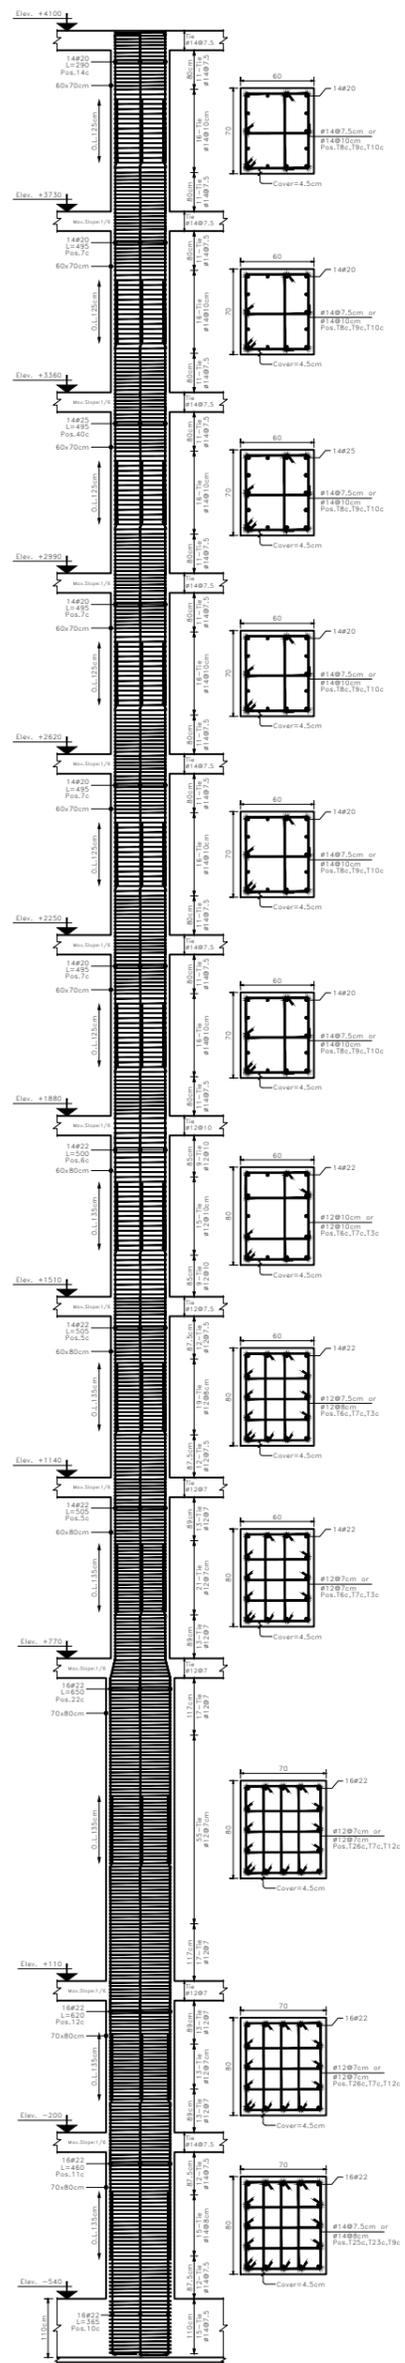

**COLUMN C27**  
 Number: 1  
 H. Scale: 1:25  
 V. Scale: 1:50  
 Sec. Sc.: 1:20

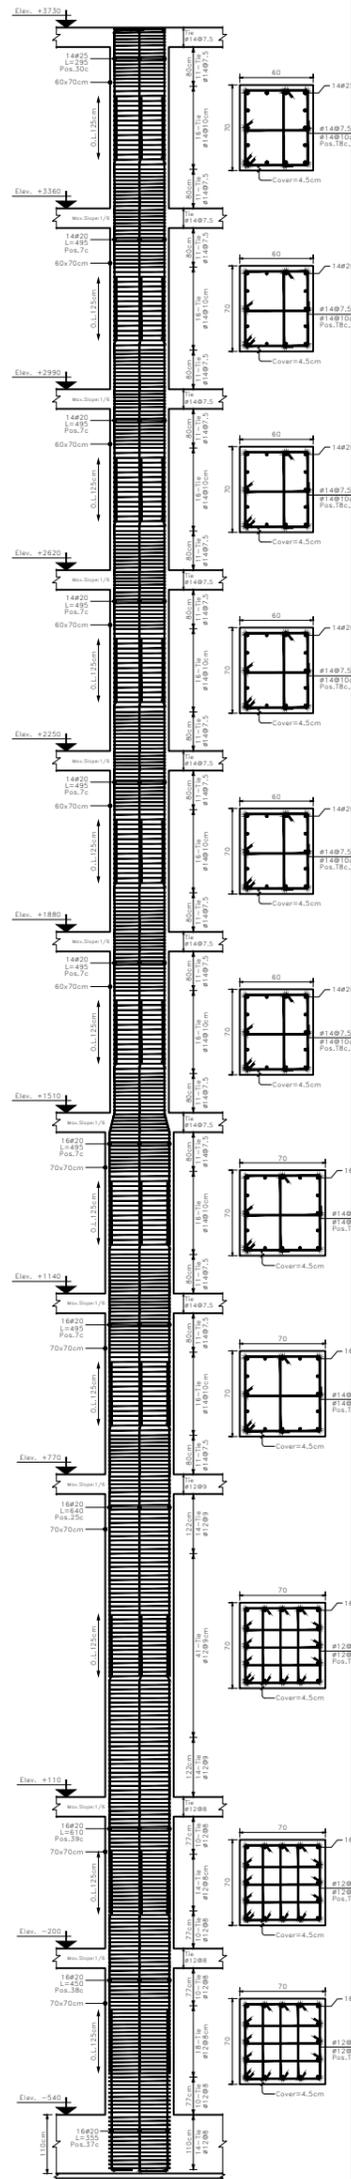

**COLUMN C28**  
 Number: 1  
 H. Scale: 1:25  
 V. Scale: 1:50  
 Sec. Sc.: 1:20